


KEY

G+F

Denotes span direction of ground floor FFL beam & block floor and First Floor engineered joists to be designed by others

NOTE: Trench Footings to be founded 200mm into natural sandstone layer at approximately 1500mm from existing ground level

FOUNDATION WIDTHS STATED ARE MINIMUM.

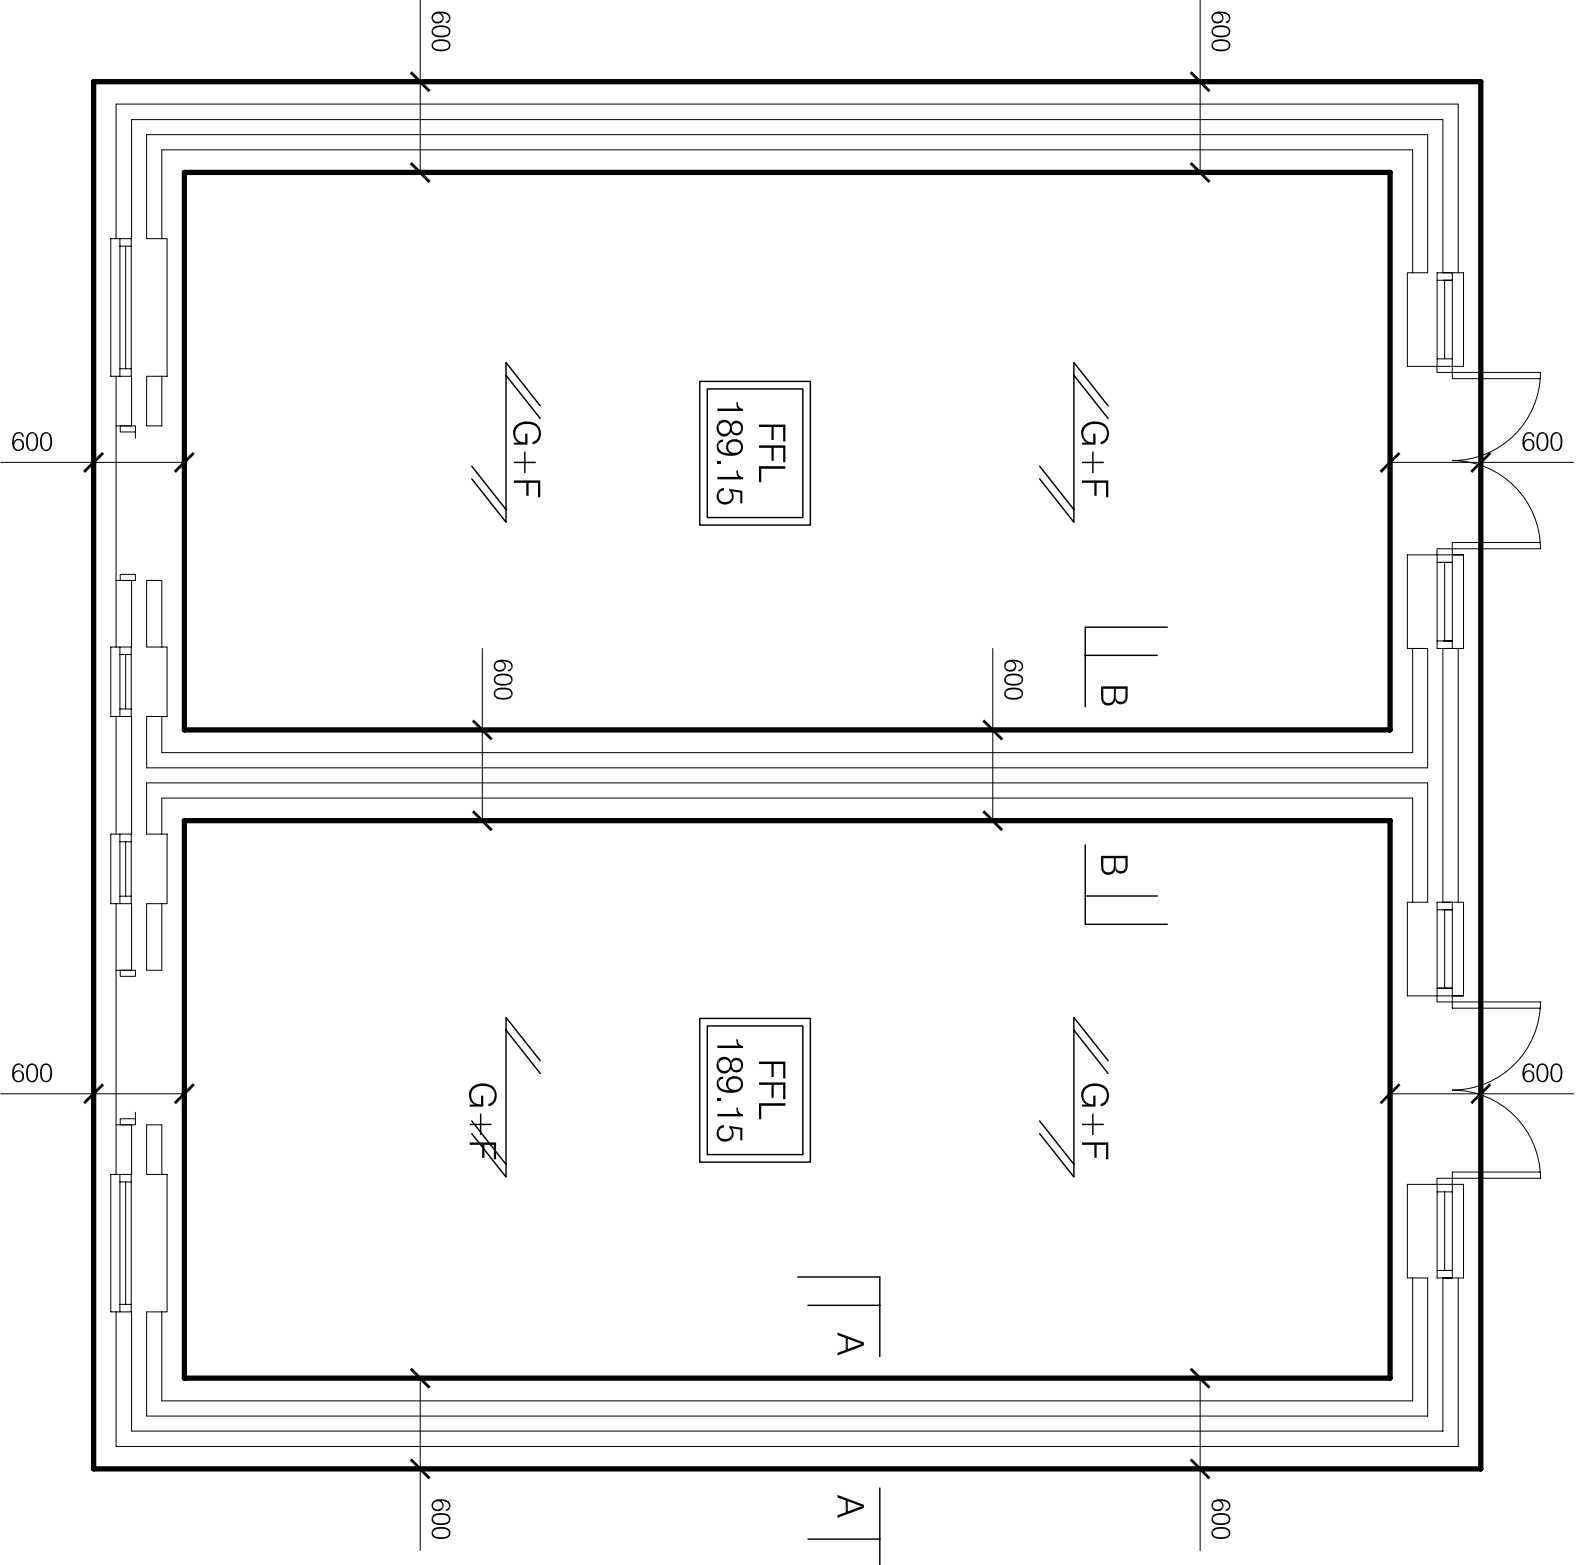

PLOT 1 & 2 - BERRINGTON HOUSE TYPE
FOUNDATION LAYOUT
Scale 1:50

